

ORP A  
N=67755132  
E=67755132


WEST FACE 0.94 WEST OF  
BRICK PILLAR

WEST FACE 0.89 WEST OF  
BRICK PILLAR


WEST FACE 0.80 WEST OF  
BRICK PILLAR

P.I.N.08274-0111  
EAGLE FEATHER DRIVE  
(SHOW ON R.P. 10(E) - 20.117 WIDE)

ORP B  
N=67740911.3841  
E=67760442.9776

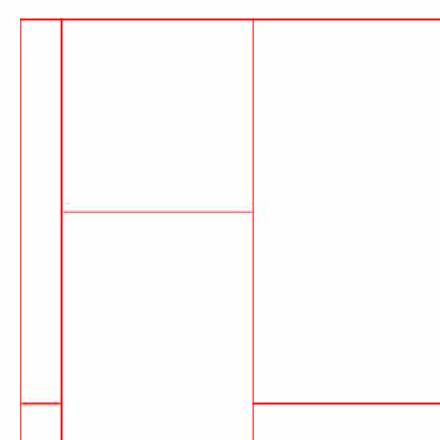

DETAIL FOR BRICK PILLAR  
(NTS)

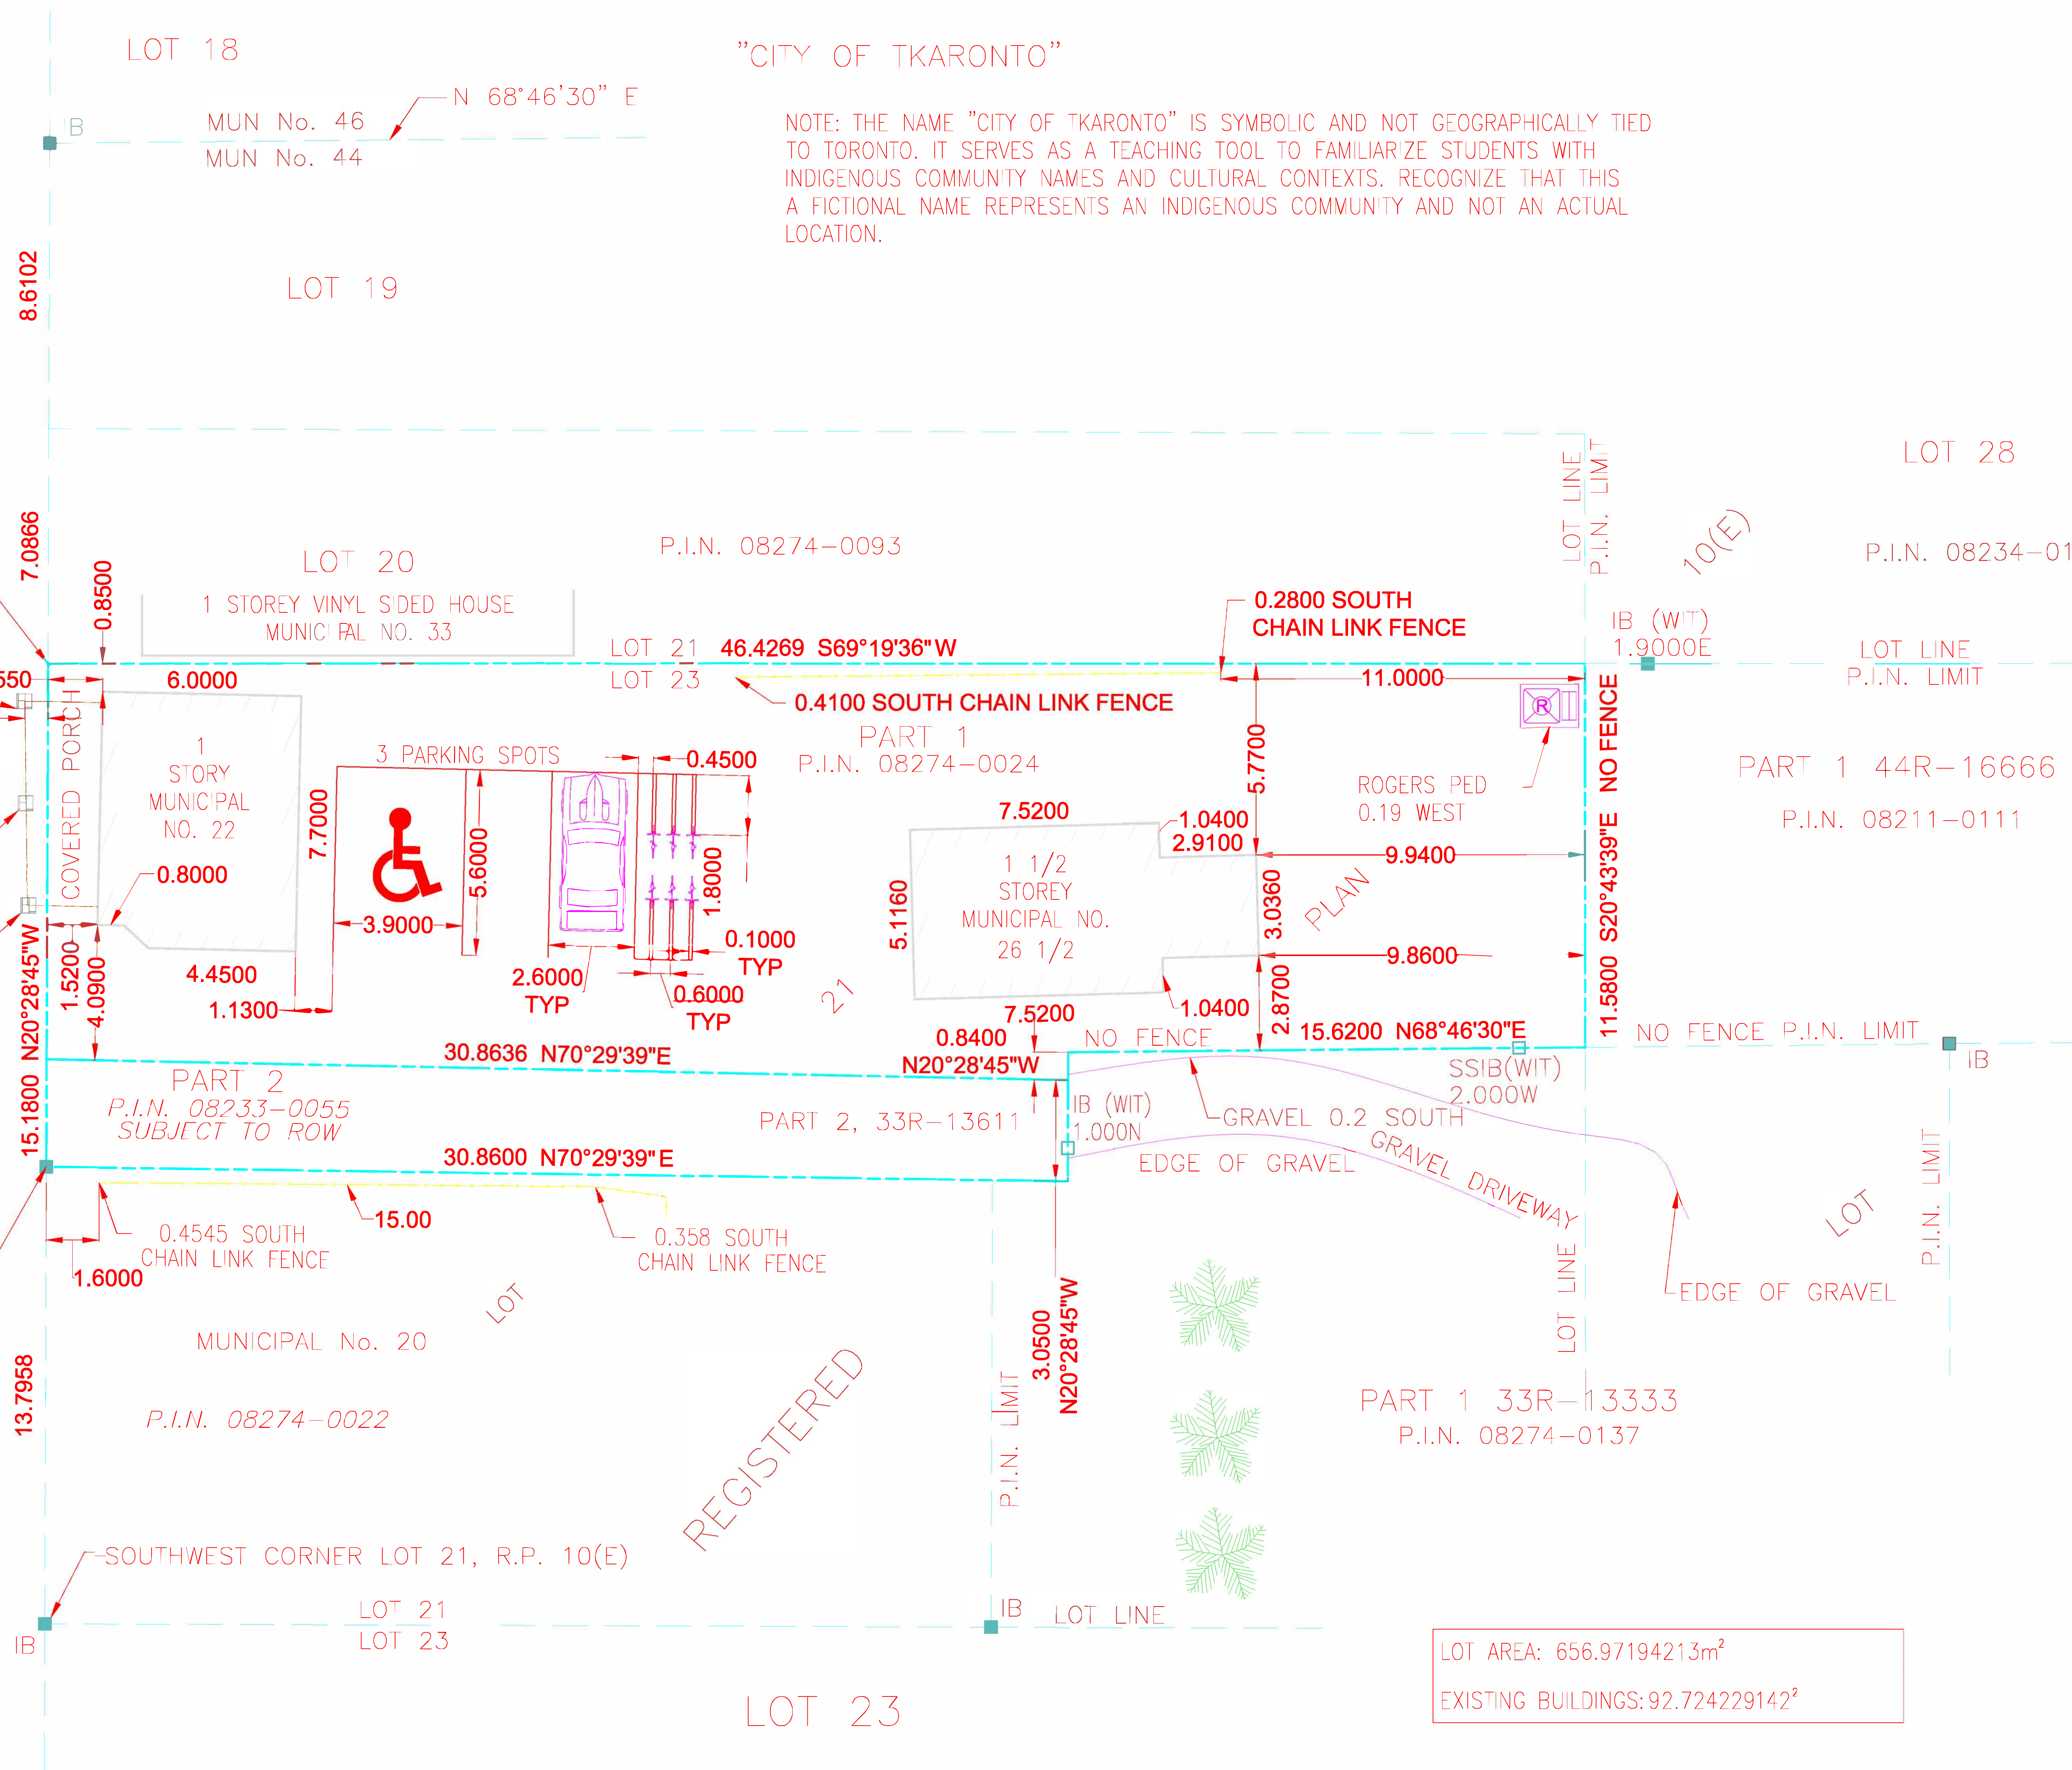

NOTE: ALL UNITS ARE IN METERS

"CITY OF TKARONTO"

NOTE: THE NAME "CITY OF TKARONTO" IS SYMBOLIC AND NOT GEOGRAPHICALLY TIED TO TORONTO. IT SERVES AS A TEACHING TOOL TO FAMILIARIZE STUDENTS WITH INDIGENOUS COMMUNITY NAMES AND CULTURAL CONTEXTS. RECOGNIZE THAT THIS A FICTIONAL NAME REPRESENTS AN INDIGENOUS COMMUNITY AND NOT AN ACTUAL LOCATION.

# PLAN OF SURVEY OF PART OF LOT 21 REGISTERED PLAN NO.10(E)



1:250  
( SCALE IN METERS )

## LEGEND

UNLESS OTHERWISE NOTED ALL DIMENSIONS SHOWN ARE MEASURED

- DENOTES SURVEY MONUMENT SET
- DENOTES SURVEY MONUMENT FOUND
- SIB DENOTES STANDARD IRON BAR
- IB DENOTES IRON BAR
- ORP DENOTES OBSERVE REFERENCE POINT
- N DENOTES NORTH
- W DENOTES WEST
- R.P. DENOTES REGISTERED PLAN
- PIN DENOTES PARCEL IDENTIFICATION NUMBER
- MUN DENOTES MUNICIPAL NUMBER
- No. DENOTES NUMBER
- ROW DENOTES RIGHT-OF-WAY
- NTS NOT TO SCALE

## NOTES:

- THIS DOCUMENT IS NOT A LEGAL PLAN AND SHOULD NOT BE USED FOR ANY OFFICIAL OR LEGAL PURPOSES. IT IS PROVIDED EXCLUSIVELY FOR EDUCATIONAL EXERCISE.
- THERE MAY BE ARCHAEOLOGICAL SITES, BURIAL GROUNDS, OR OTHER CULTURAL HERITAGE FEATURES OF IMPORTANCE TO THE LOCAL INDIGENOUS COMMUNITY IN THE PROXIMITY TO THE SURVEY AREA. IT IS CRUCIAL TO RECOGNIZE AND PROTECT THESE SITES.
- THE INSTALLATION OF BIKE RACK ADJACENT TO THE DESIGNATED PARKING SPOT DEMONSTRATES COMMITMENT TO THE PROMOTING SUSTAINABLE PRACTICES. THIS ENCOURAGES THE USE OF ALTERNATIVE TRANSPORTATION METHODS, CONTRIBUTING TO REDUCED ENVIRONMENTAL IMPACT AND IMPROVED OVERALL SUSTAINABILITY.

Drawing Title <b>PROPERTY PLAN</b>		Date <b>24/11/27</b>	Submitted to: <b>REVA SHABA</b>
Drawn <b>NIELSEN MARK</b>	Course Name <b>BEA101EE</b>	Scale <b>1:250</b>	Sheet <b>C1</b>